


UPPER LEVEL FLOOR PLAN

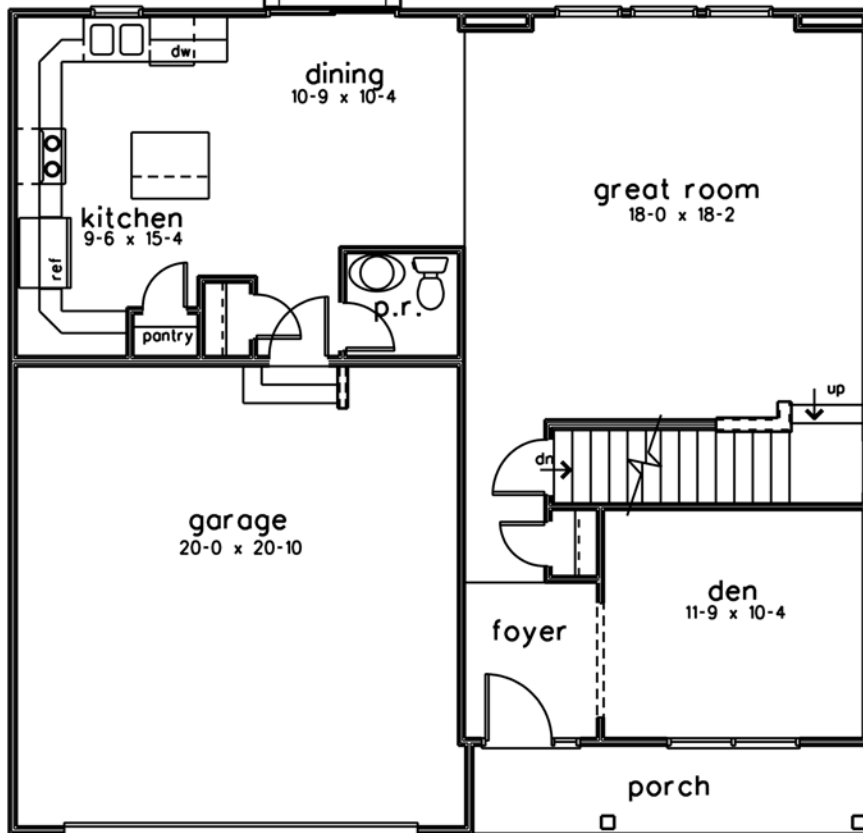

MAIN LEVEL FLOOR PLAN

**AIRHART CONSTRUCTION**  
 600 E. ROOSEVELT RD. WEST CHICAGO, IL 60656 (630) 595-3000

SCALE: NOT TO SCALE	DRAWN BY:
DATE:	
The Carlton	DRAWING NUMBER: