


UPPER LEVEL FLOOR PLAN

OPTIONAL SITTING ROOM

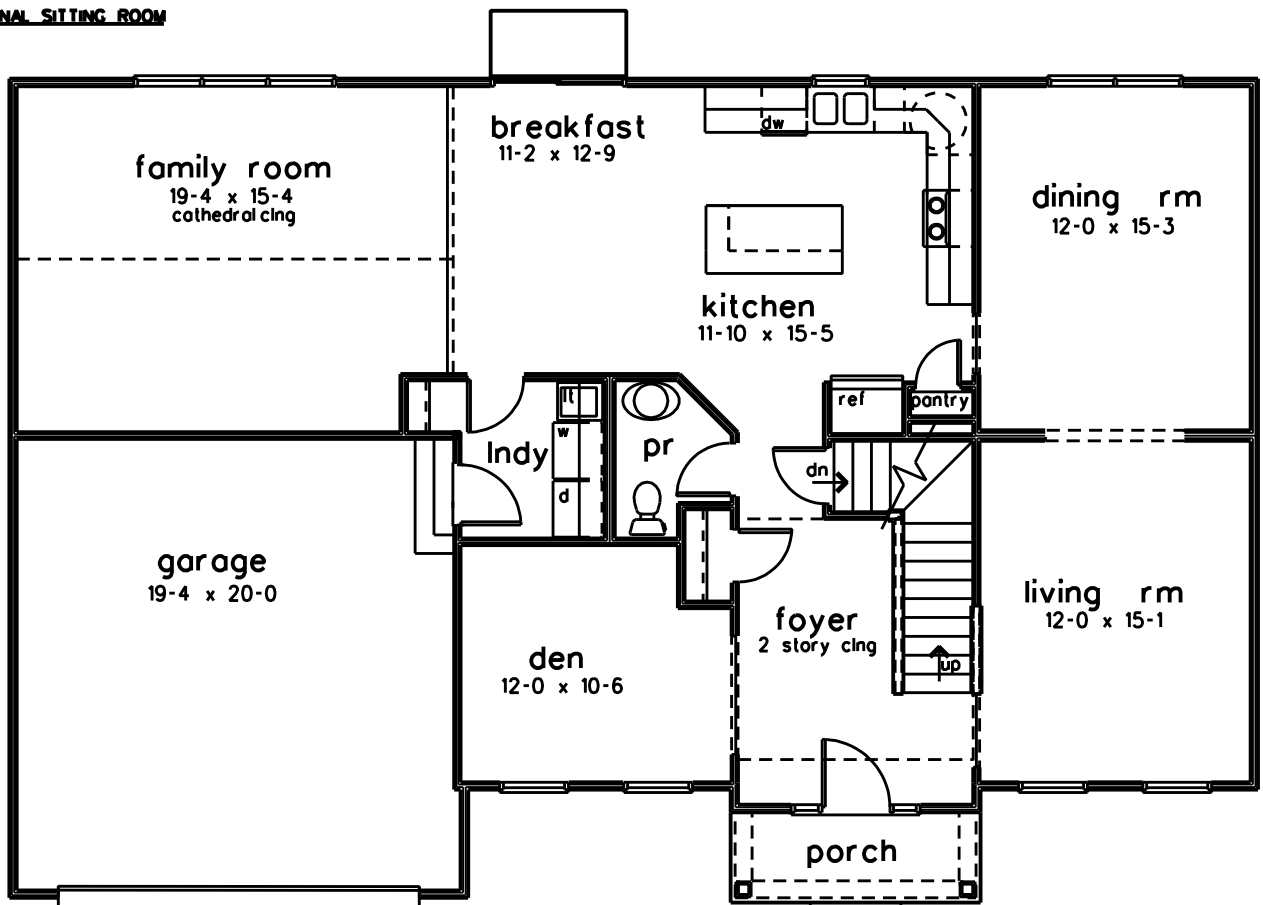

MAIN LEVEL FLOOR PLAN

AIRHART CONSTRUCTION
 400 E. ROOSEVELT RD. WEST CHICAGO, IL 60691 (708) 270-3000

SCALE: NOT TO SCALE
 DATE: _____ DRAWN BY: _____

The Williamsburg
 DRAWING NUMBER: _____